

No. Nama Gedung
1. Audi tori um

No. Gedung Luas Tapak
A06 M2









No. Ruang Luas
A06.01 M2

Nama Ruang
Audi tori um

No. Ruang Luas
A06.01 M2

No. Ruang Luas
A06.01 M2

No. Ruang Luas
A06.01 M2

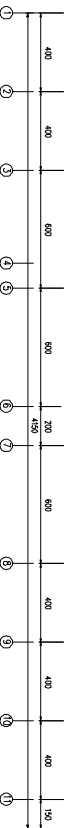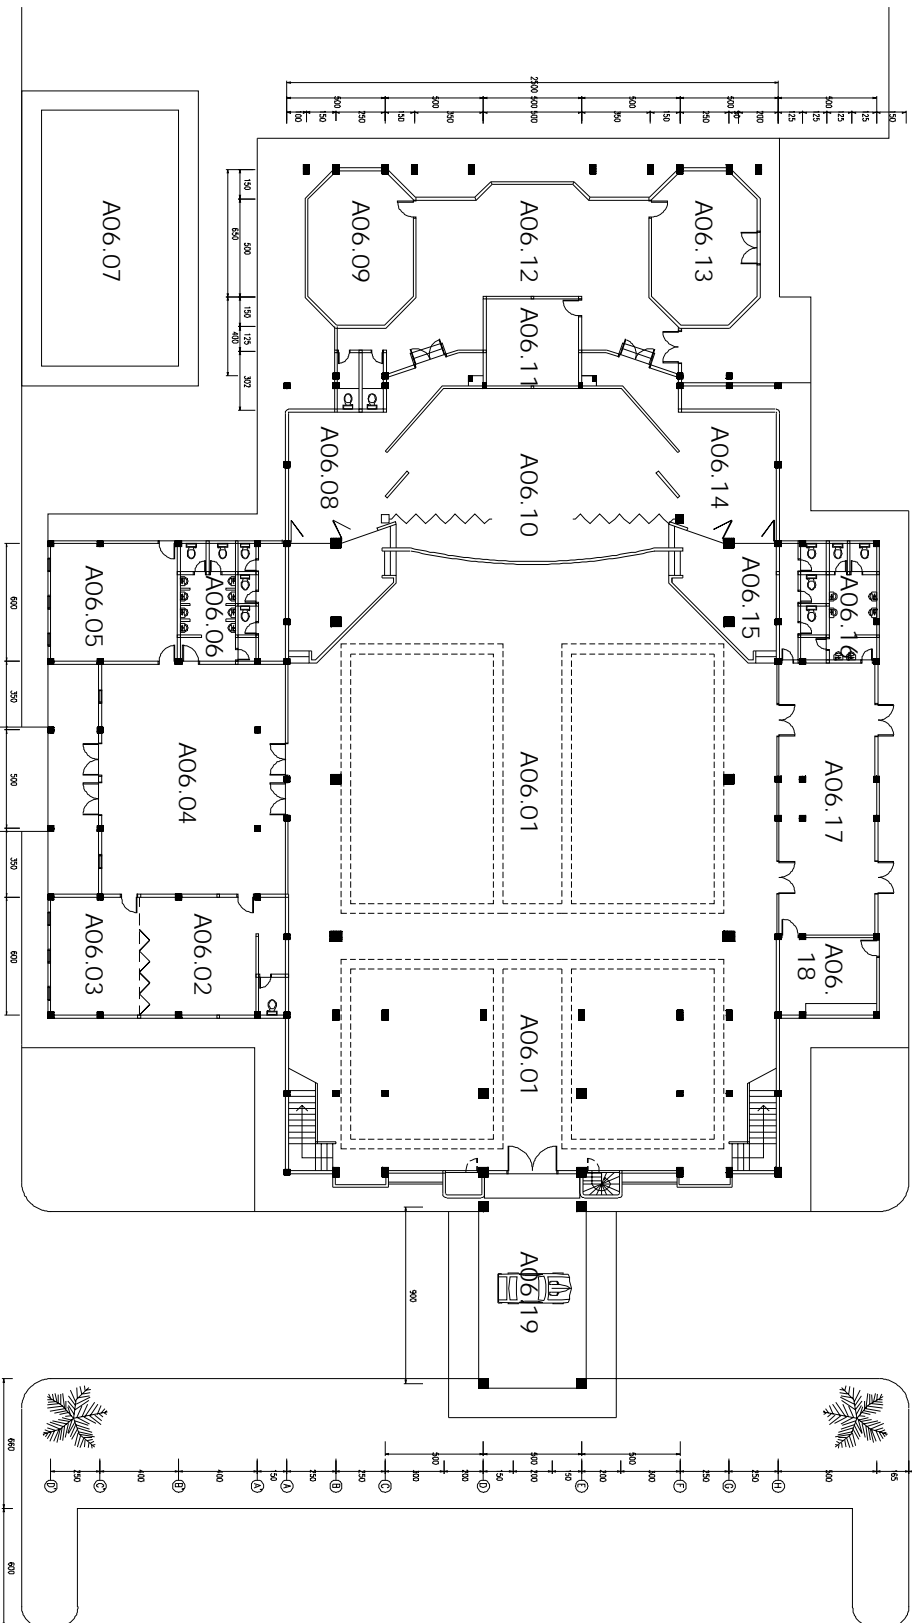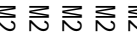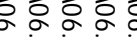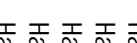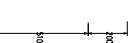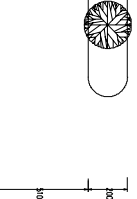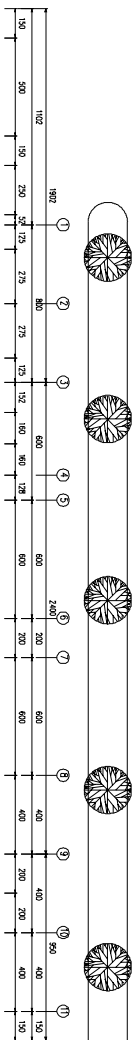

DENAH AUDITORIUM SETELAH RENOVASI